

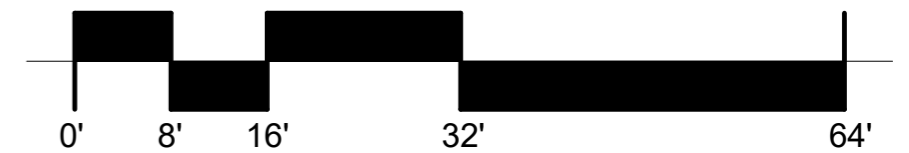



OPTION 3 - SECOND FLOOR PLAN

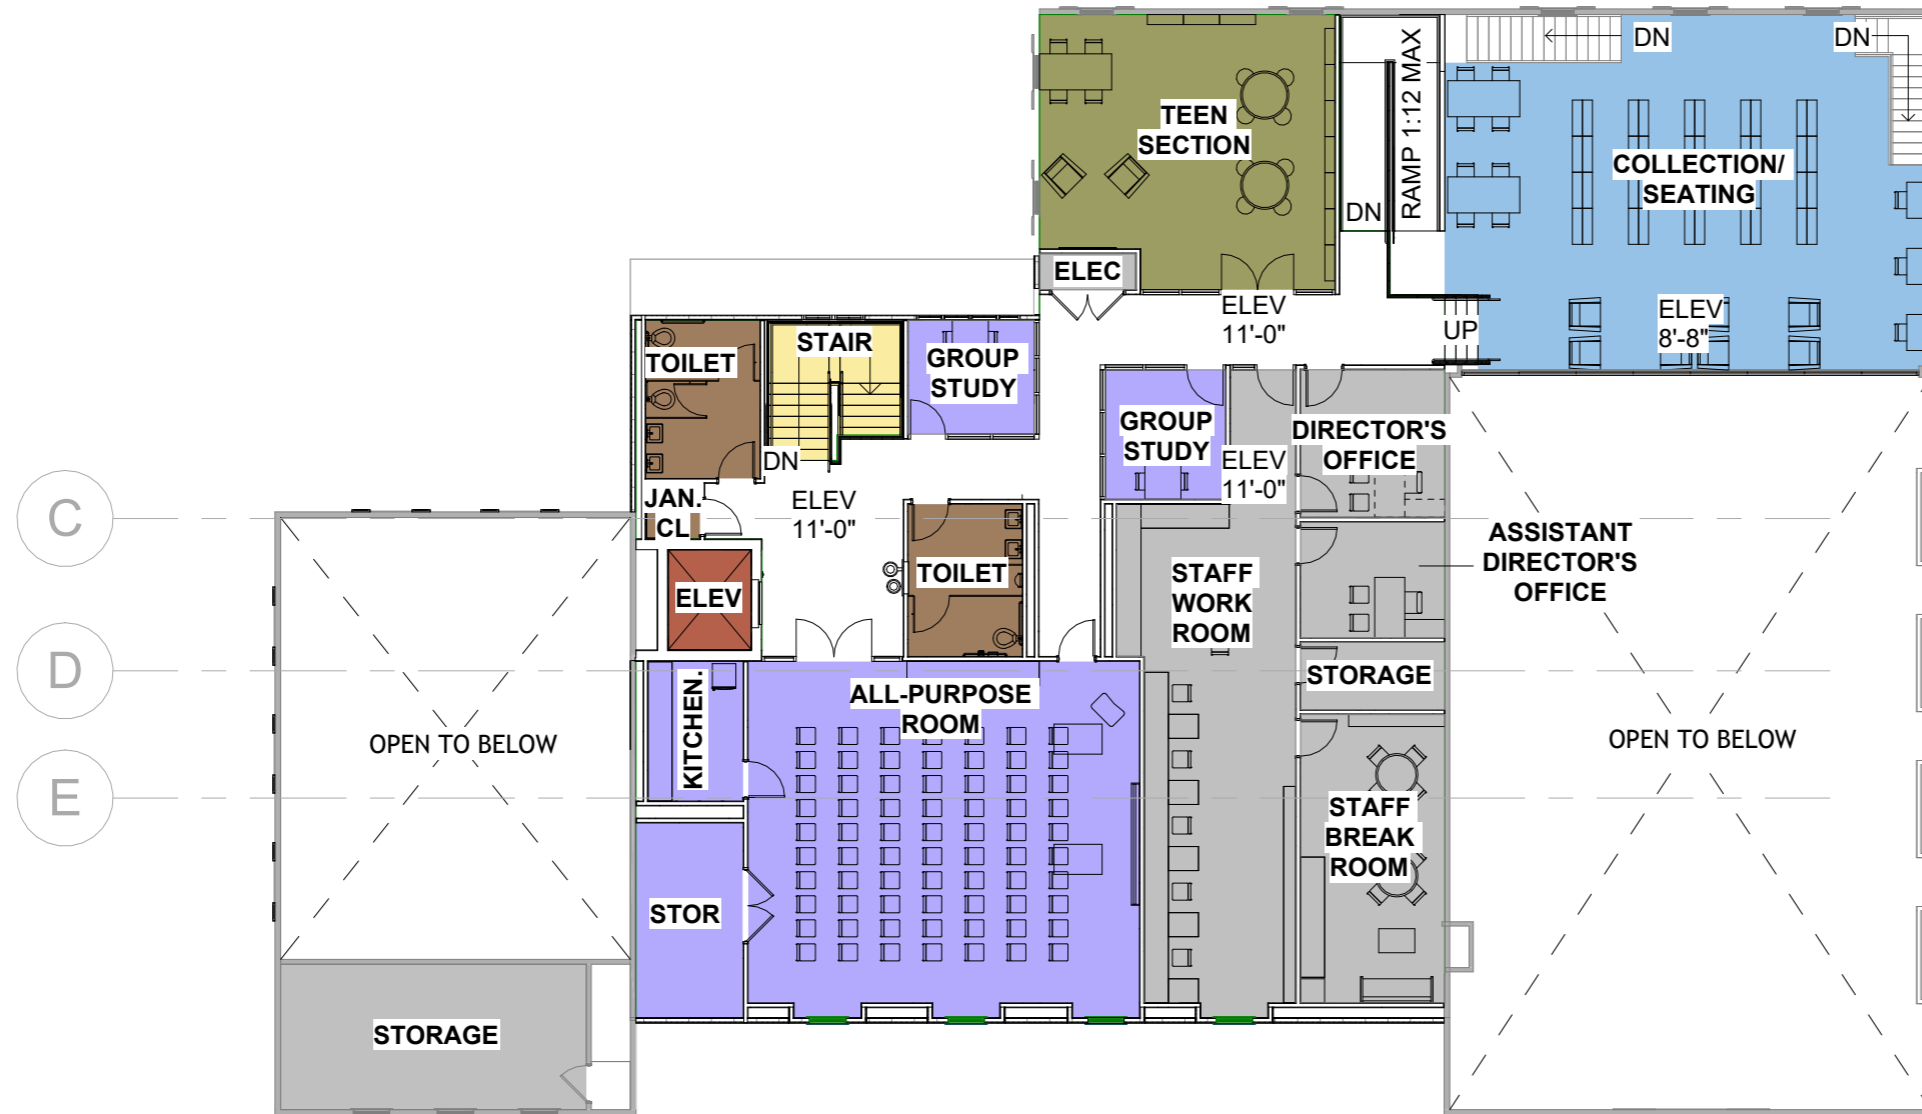


OPTION 3 - BASEMENT FLOOR PLAN

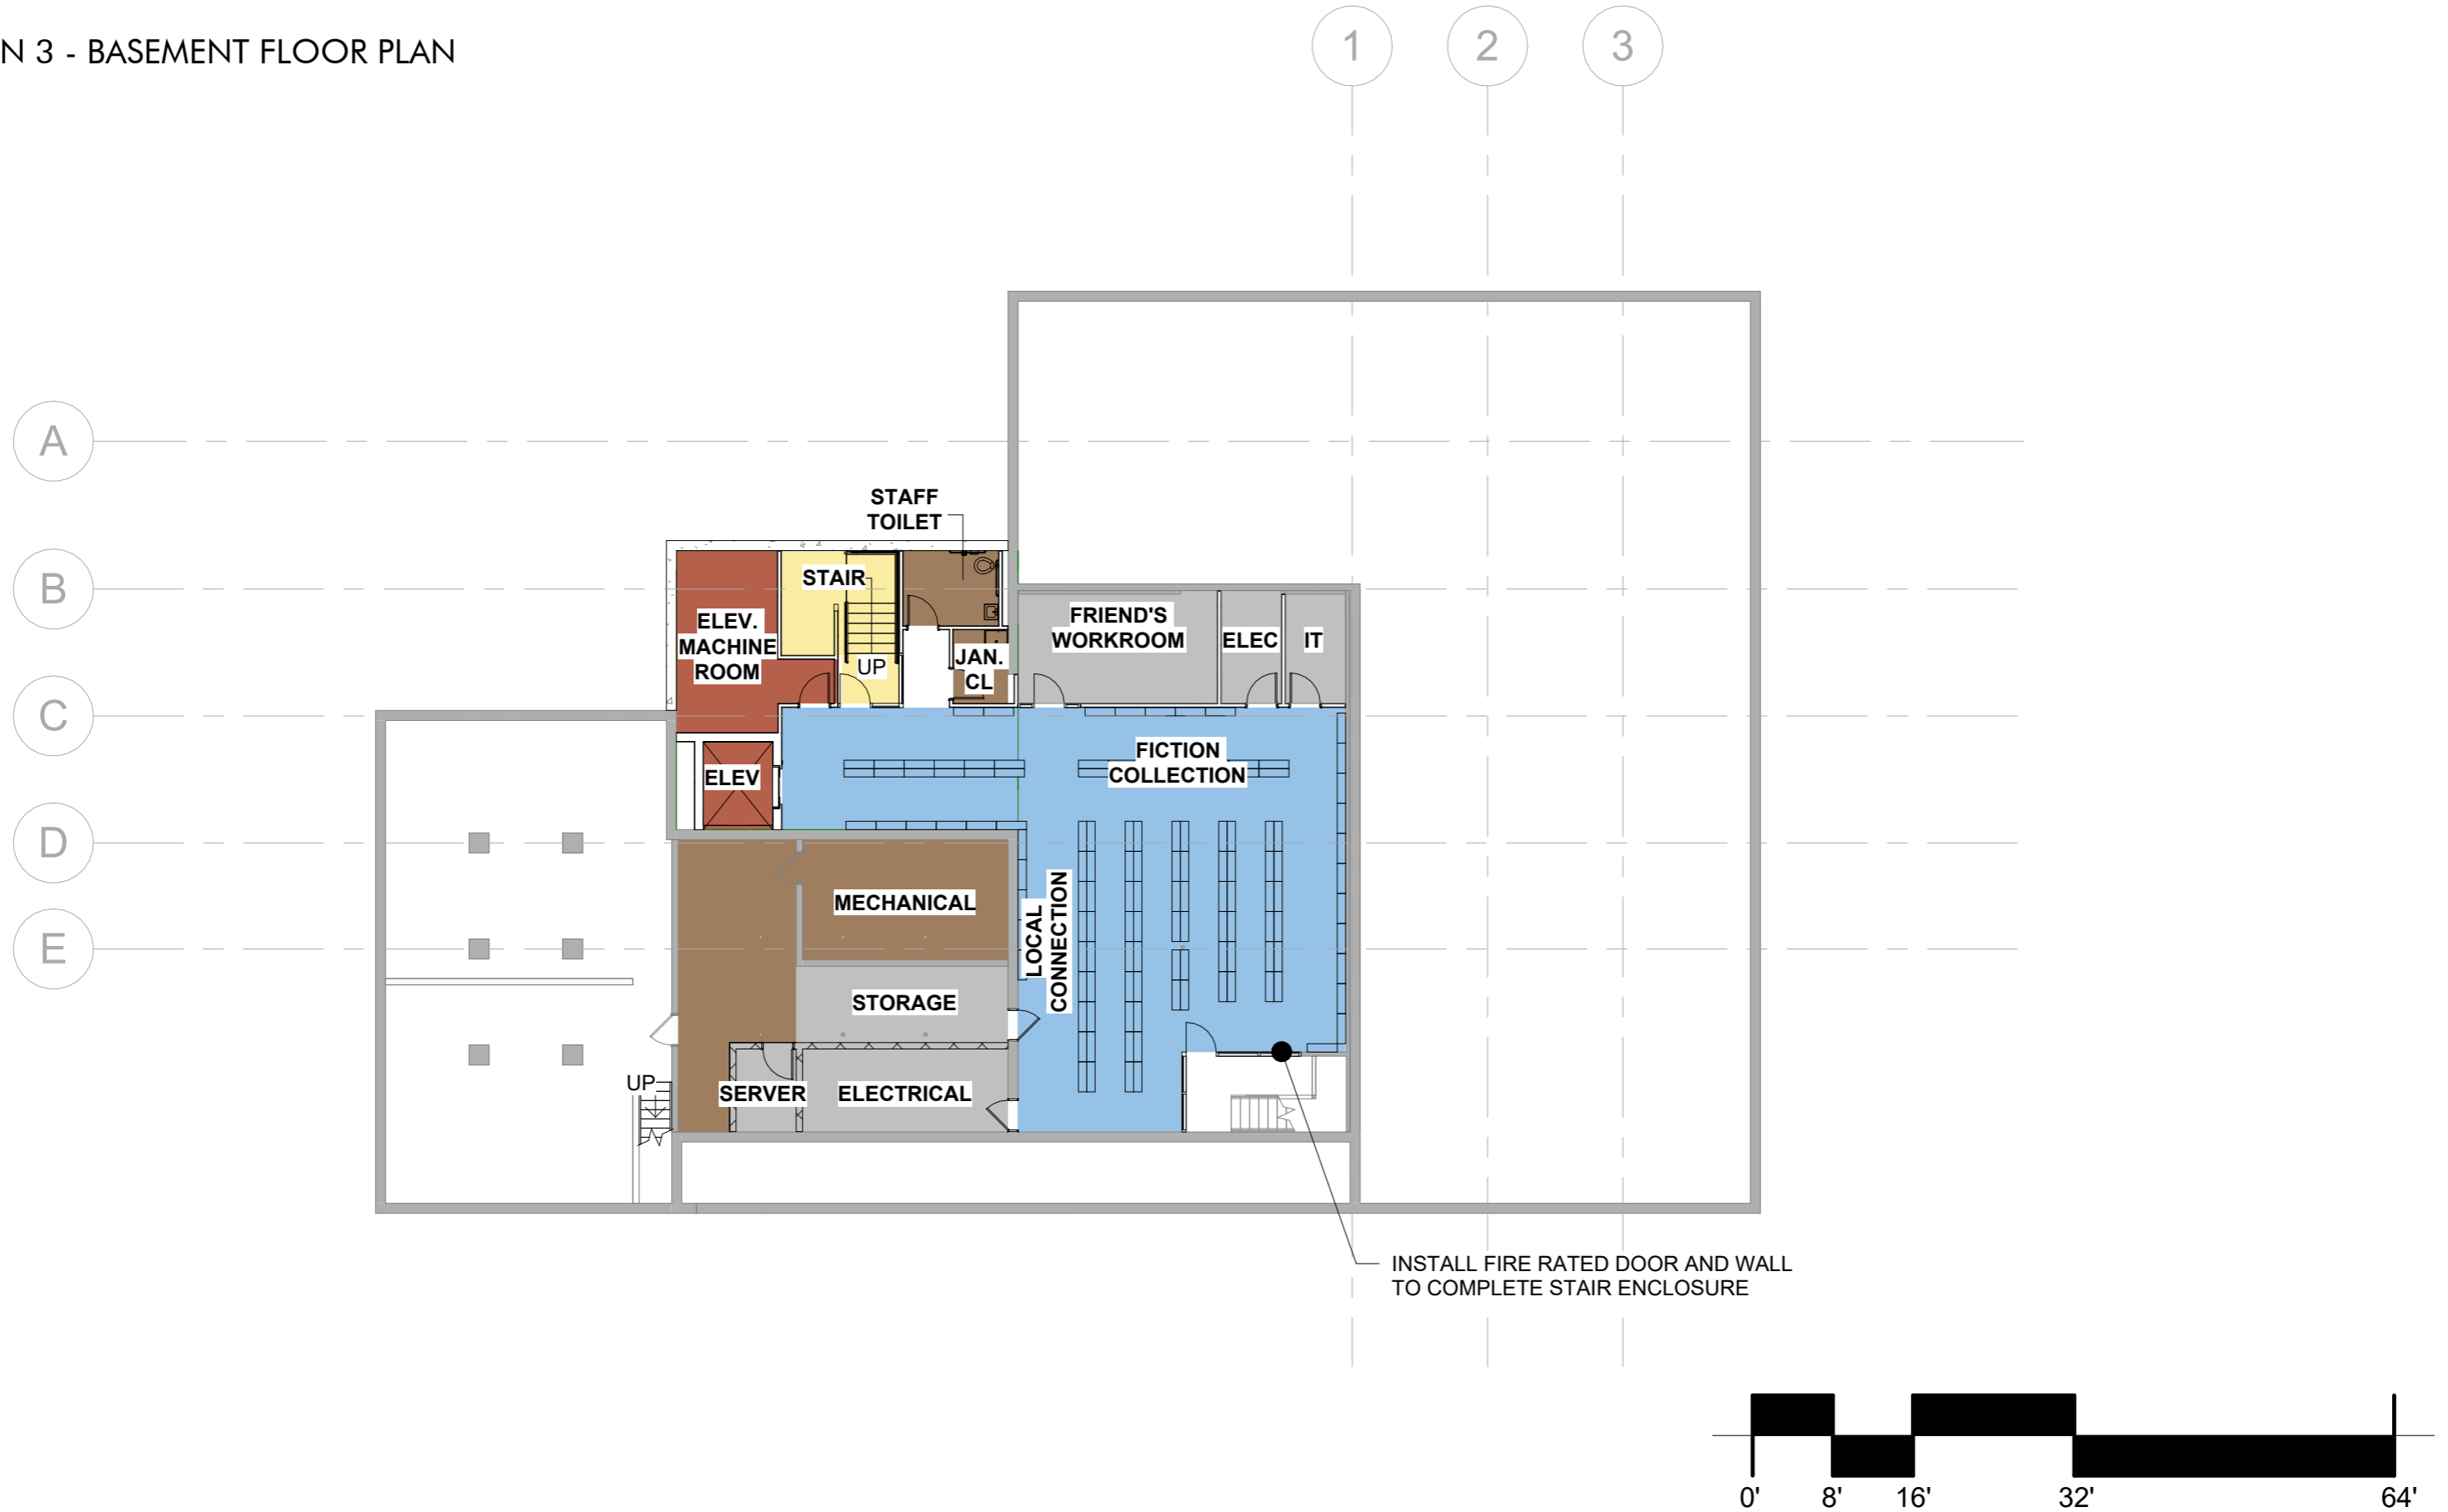


OPTION 3 - ROOF PLAN

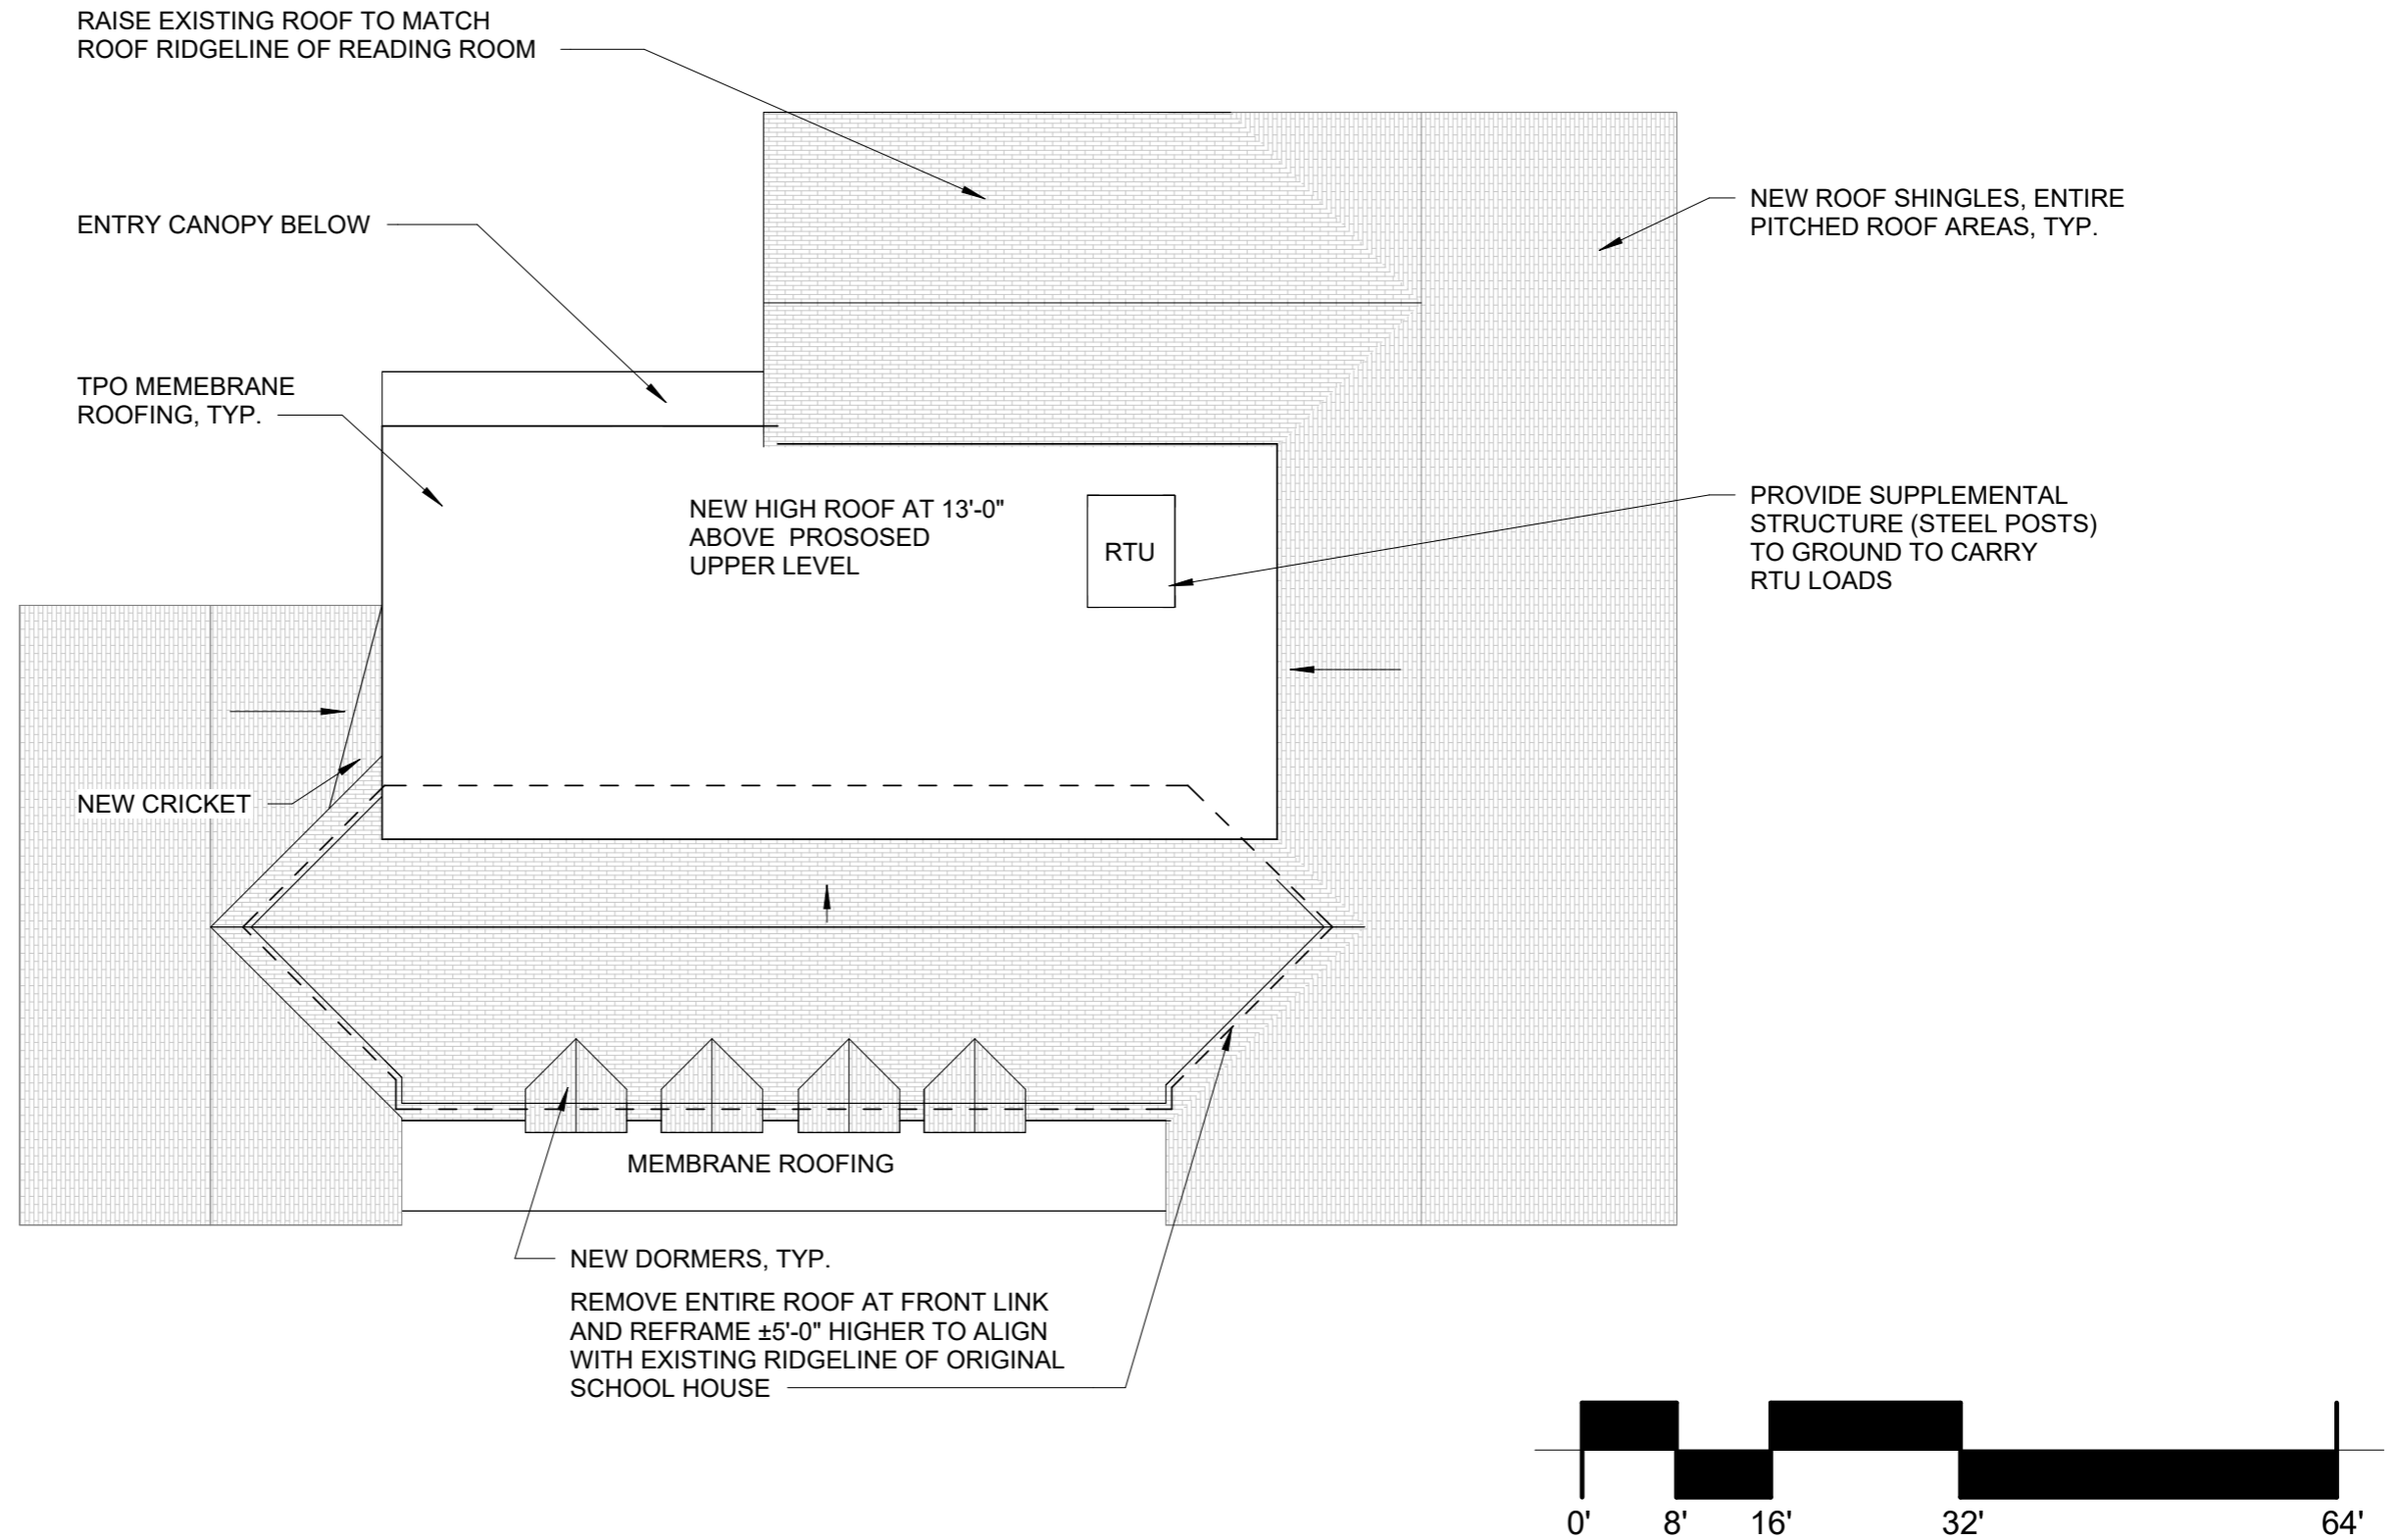


3D VIEWS

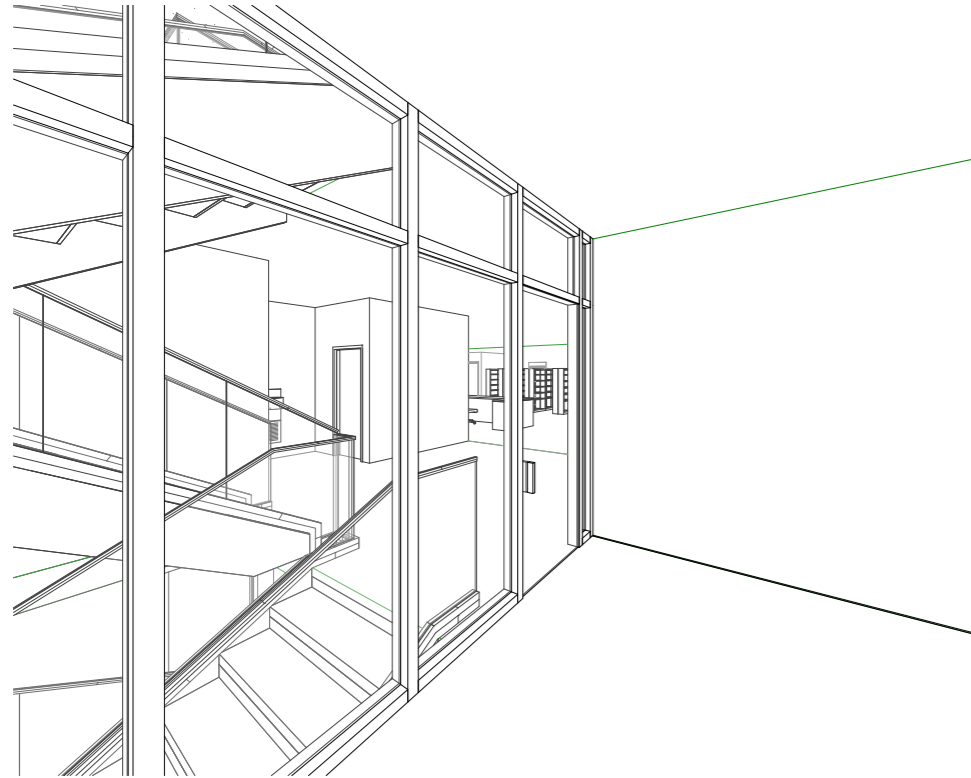

5 3D VIEW - NEW ENTRY VESTIBULE
D5

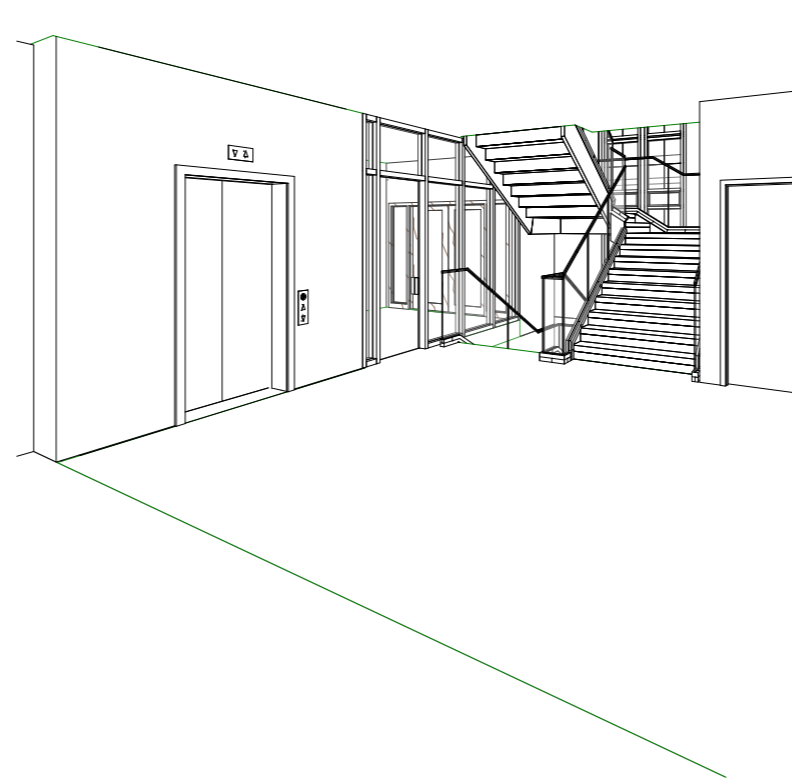

3 3D VIEW - NEW ENTRY & STAIR FROM CIRC. DESK
D5

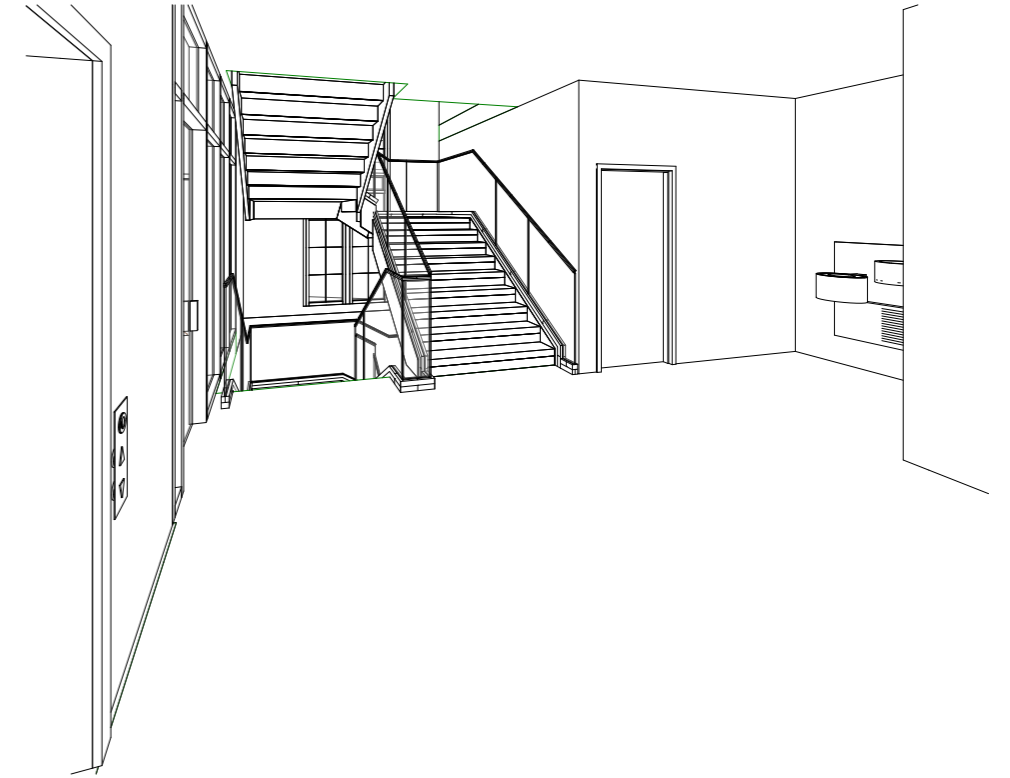

6 3D VIEW - NEW STAIR FROM ELEVATOR
D5



1 3D VIEW - NEW STAIR AT LEVEL 2
D5



2 3D VIEW - NEW CORRIDOR FROM MEZZANINE
D5




4 3D VIEW - NEW CHILDREN'S ROOM ENTRY
D5

OPTION 3 - ELEVATIONS

STRIP AND PAINT ALL EXISTING CLAPBOARD, TYP.

NEW KNEEWALL WITH PAINTED CLAPBOARD TO MATCH EXISTING EXPOSURE

REMOVE ENTIRE ROOF AT FRONT LINK AND REFRAME ±5'-0" HIGHER TO ALIGN WITH EXISTING EAVE AT READING ROOM

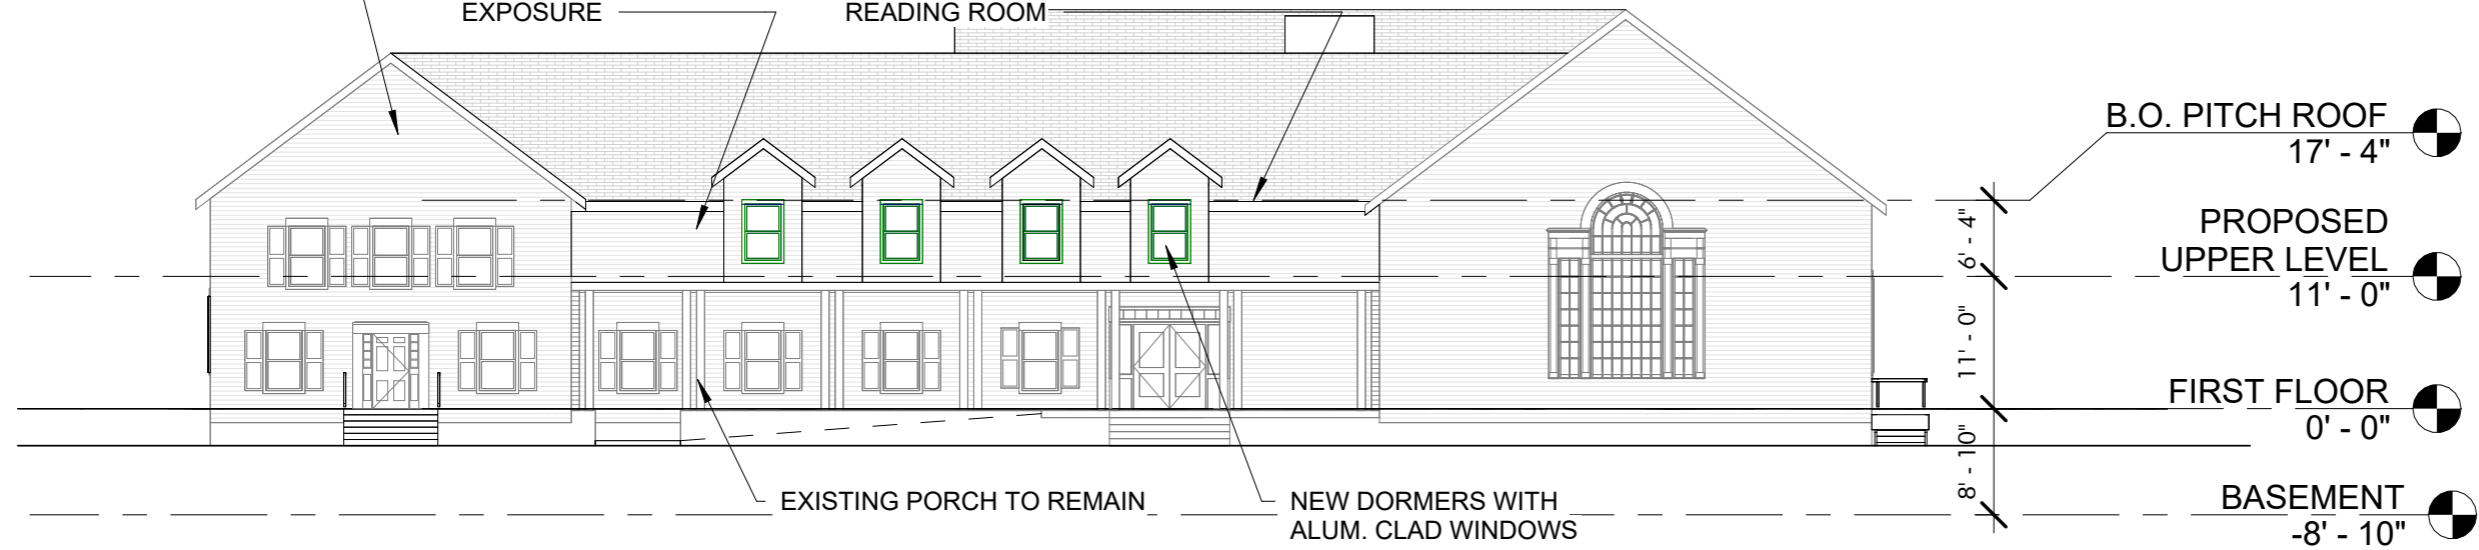


1 OPTION 3 FRONT ELEVATION
D8 1/16" = 1'-0"


STRIP AND PAINT ALL EXISTING CLAPBOARD, TYP.




2 OPTION 3 REAR ELEVATION
D8 1/16" = 1'-0"

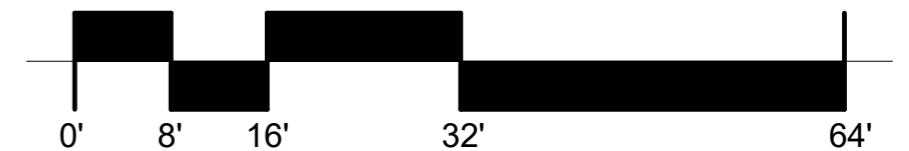

OPTION 3 - ELEVATIONS

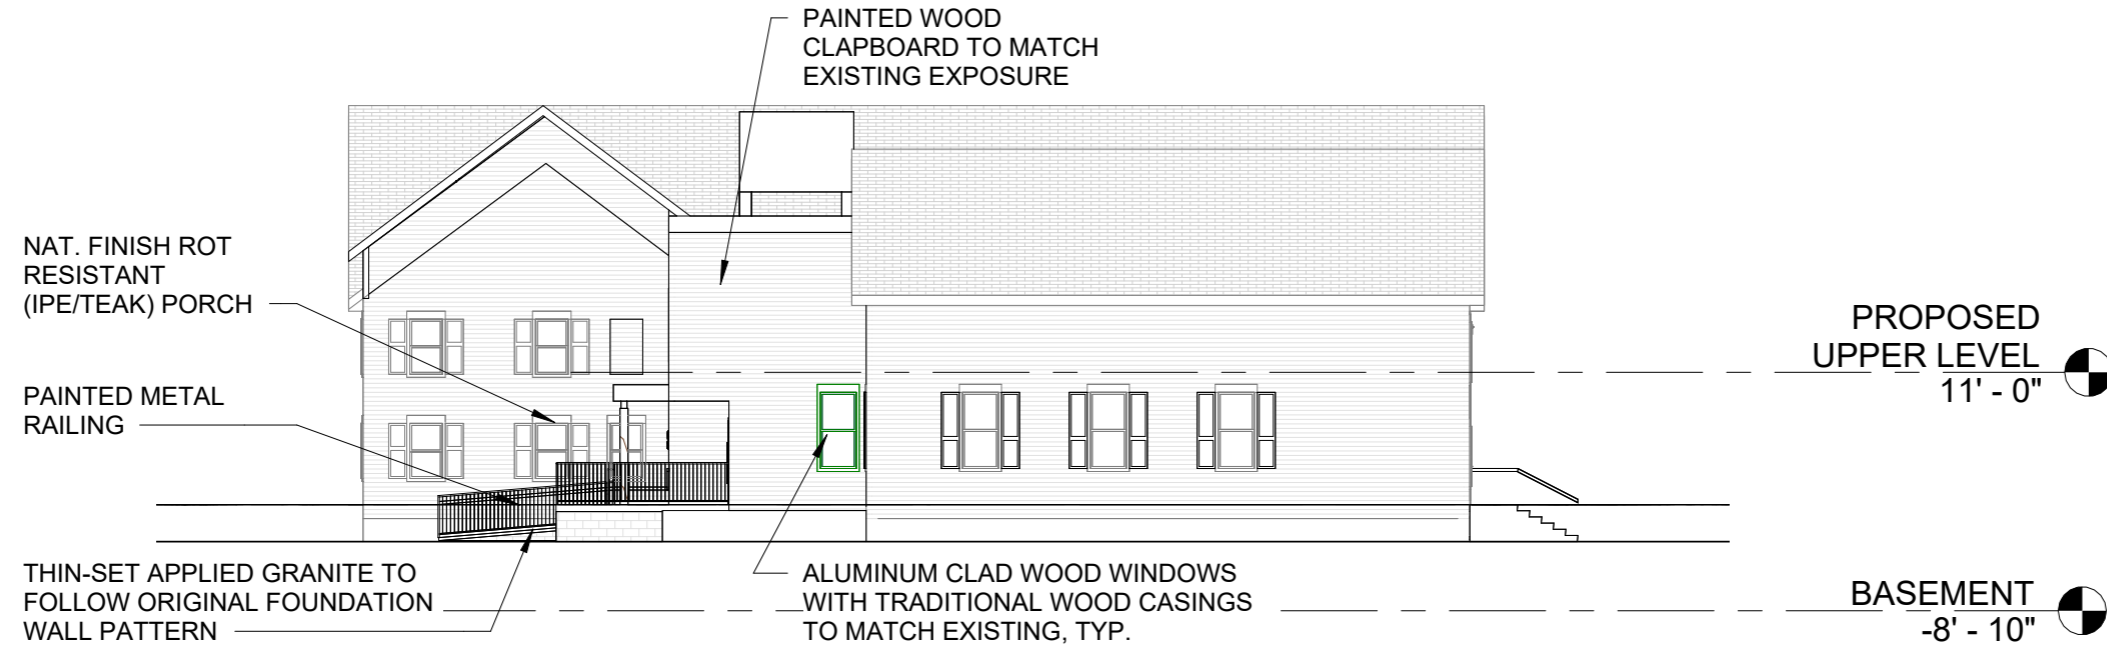

1 OPTION 3 WEST ELEVATION
D9 1/16" = 1'-0"

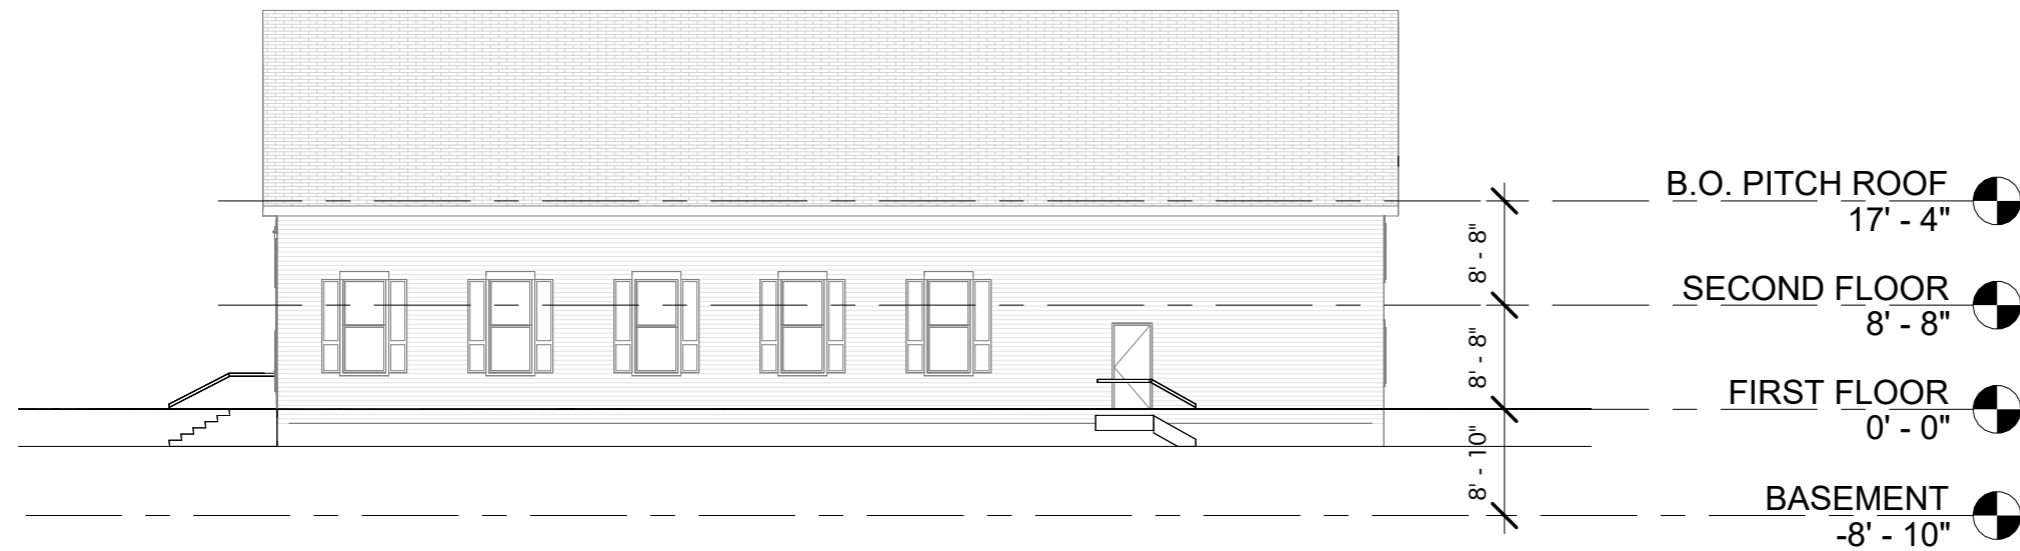

2 OPTION 3 EAST ELEVATION
D9 1/16" = 1'-0"

